




# Thermal Sky 275 Translucent Wall Panel

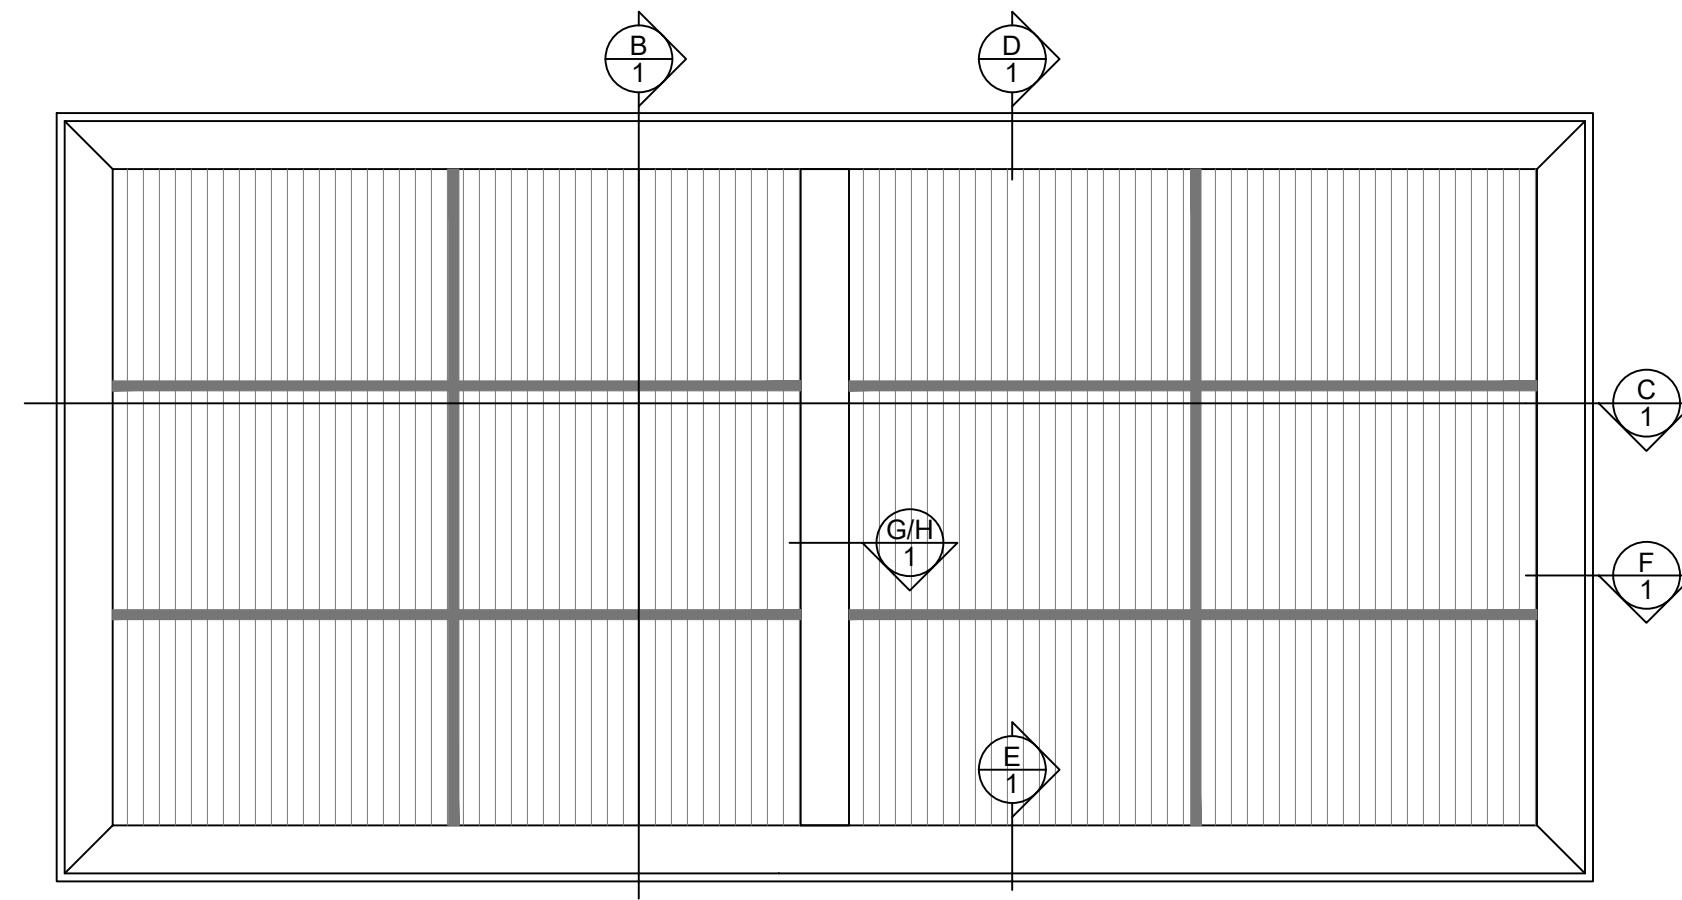



**A** FRONT ELEV. SCALE: 1" = 12"

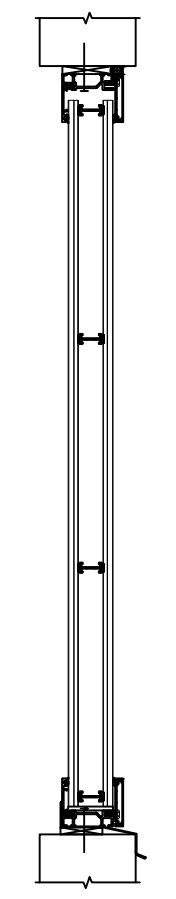


**B** SECTION SCALE: 1" = 12"

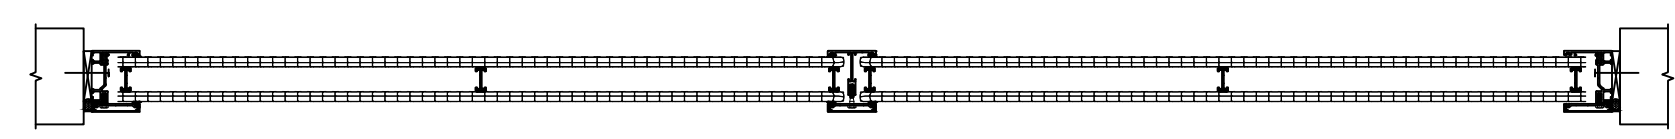


**C** CROSS SECTION SCALE: 1" = 12"

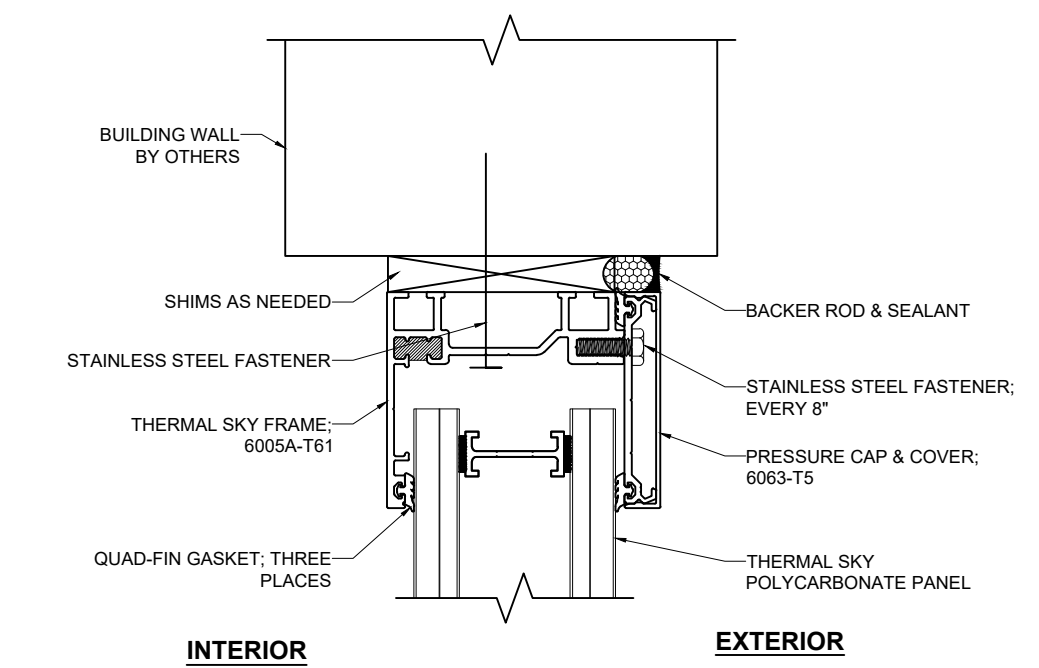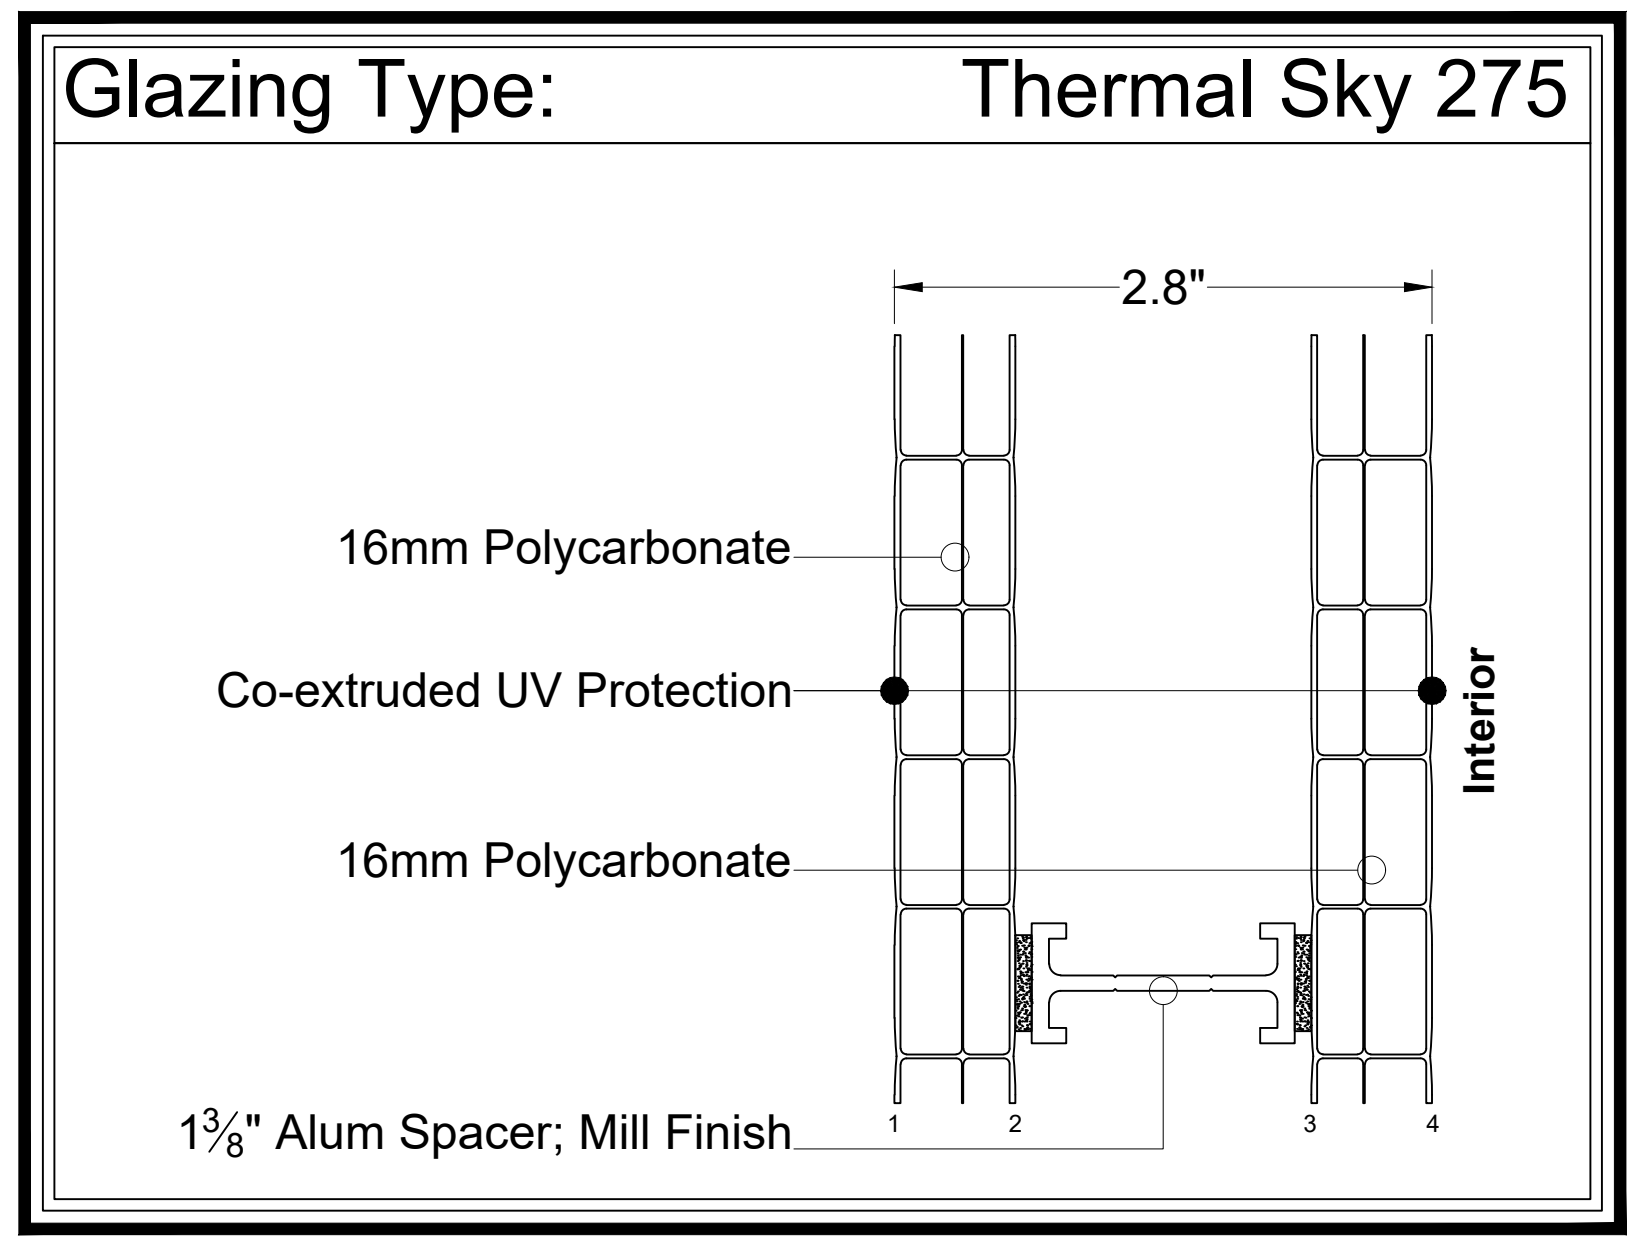


**D** HEAD SCALE: 3/8" = 1"

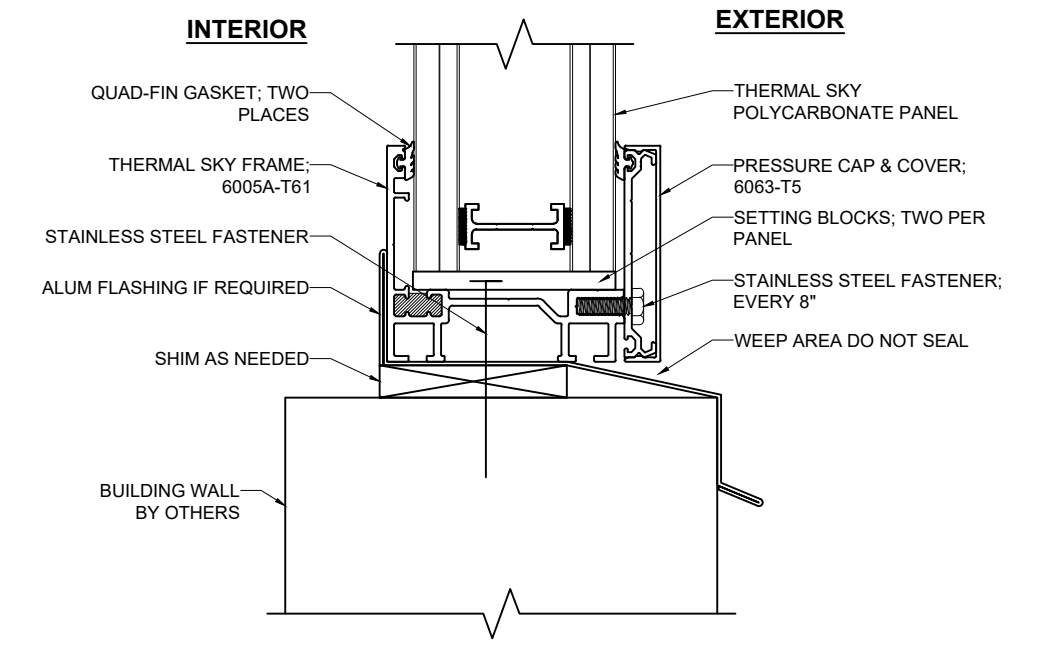


**E** BASE SCALE: 3/8" = 1"

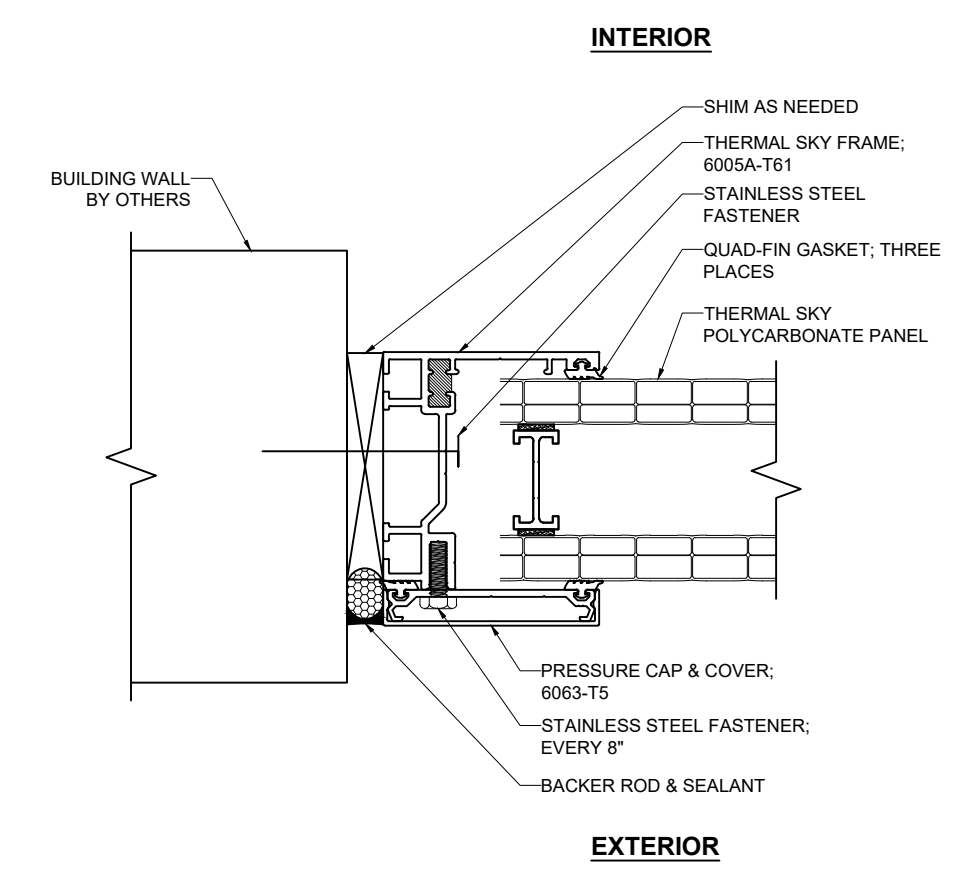

**F** JAMB SCALE: 3/8" = 1"

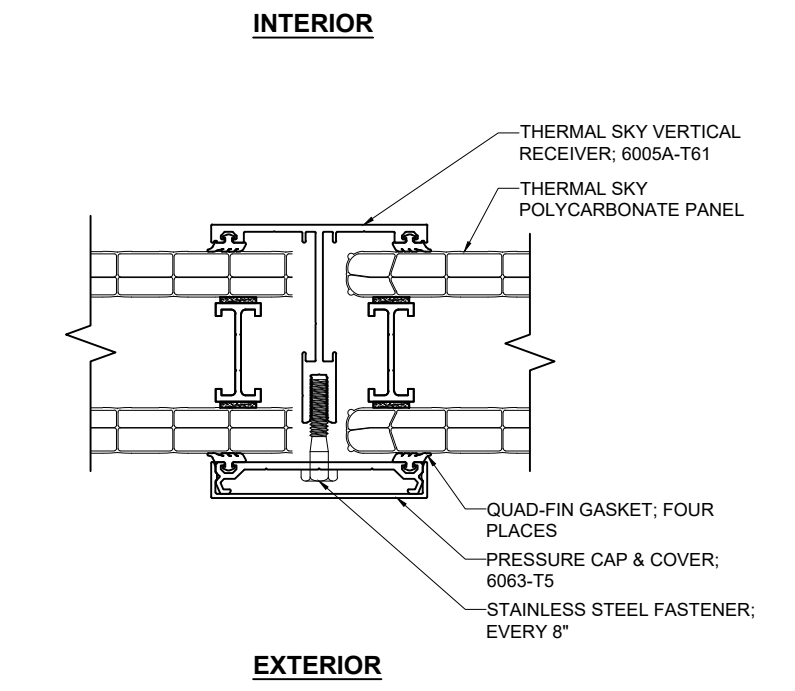

**G** TYP. INTERMEDIATE SCALE: 3/8" = 1"

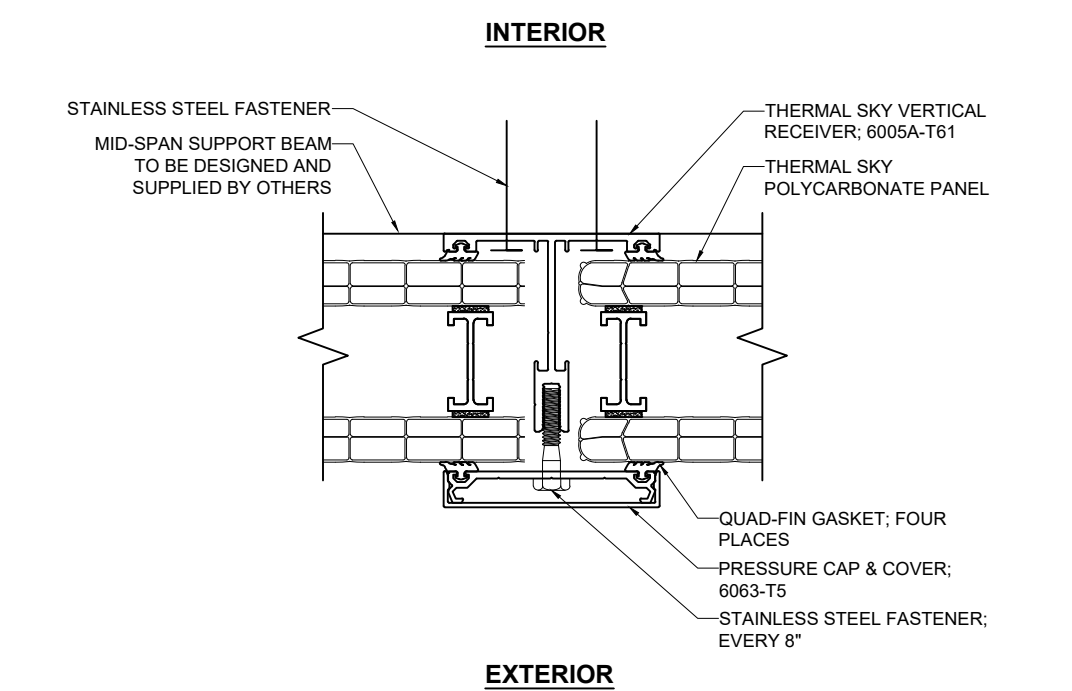

**H** MID-SPAN SUPPORT SCALE: 3/8" = 1"

**Crystal Structures**  
 Commercial Div. of Sunshine Rooms, Inc.  
 3333 N. Mead, Wichita, KS 67219  
 (800) 222-1598  
 www.crystalstructuresglazing.com  
 contactus@csglazing.net

