




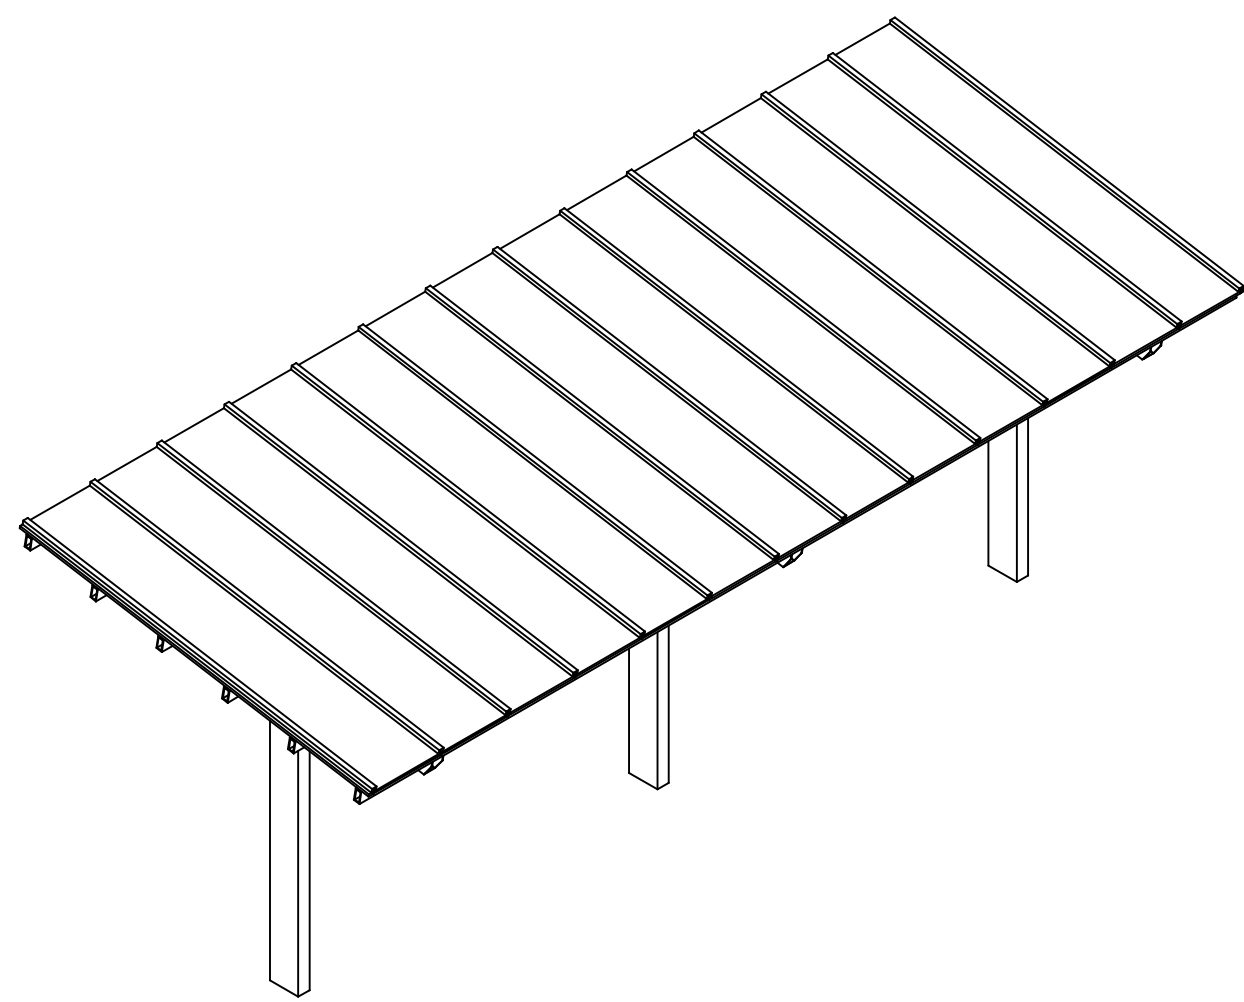


A
1 ISO
SCALE: N.T.S. = 12"

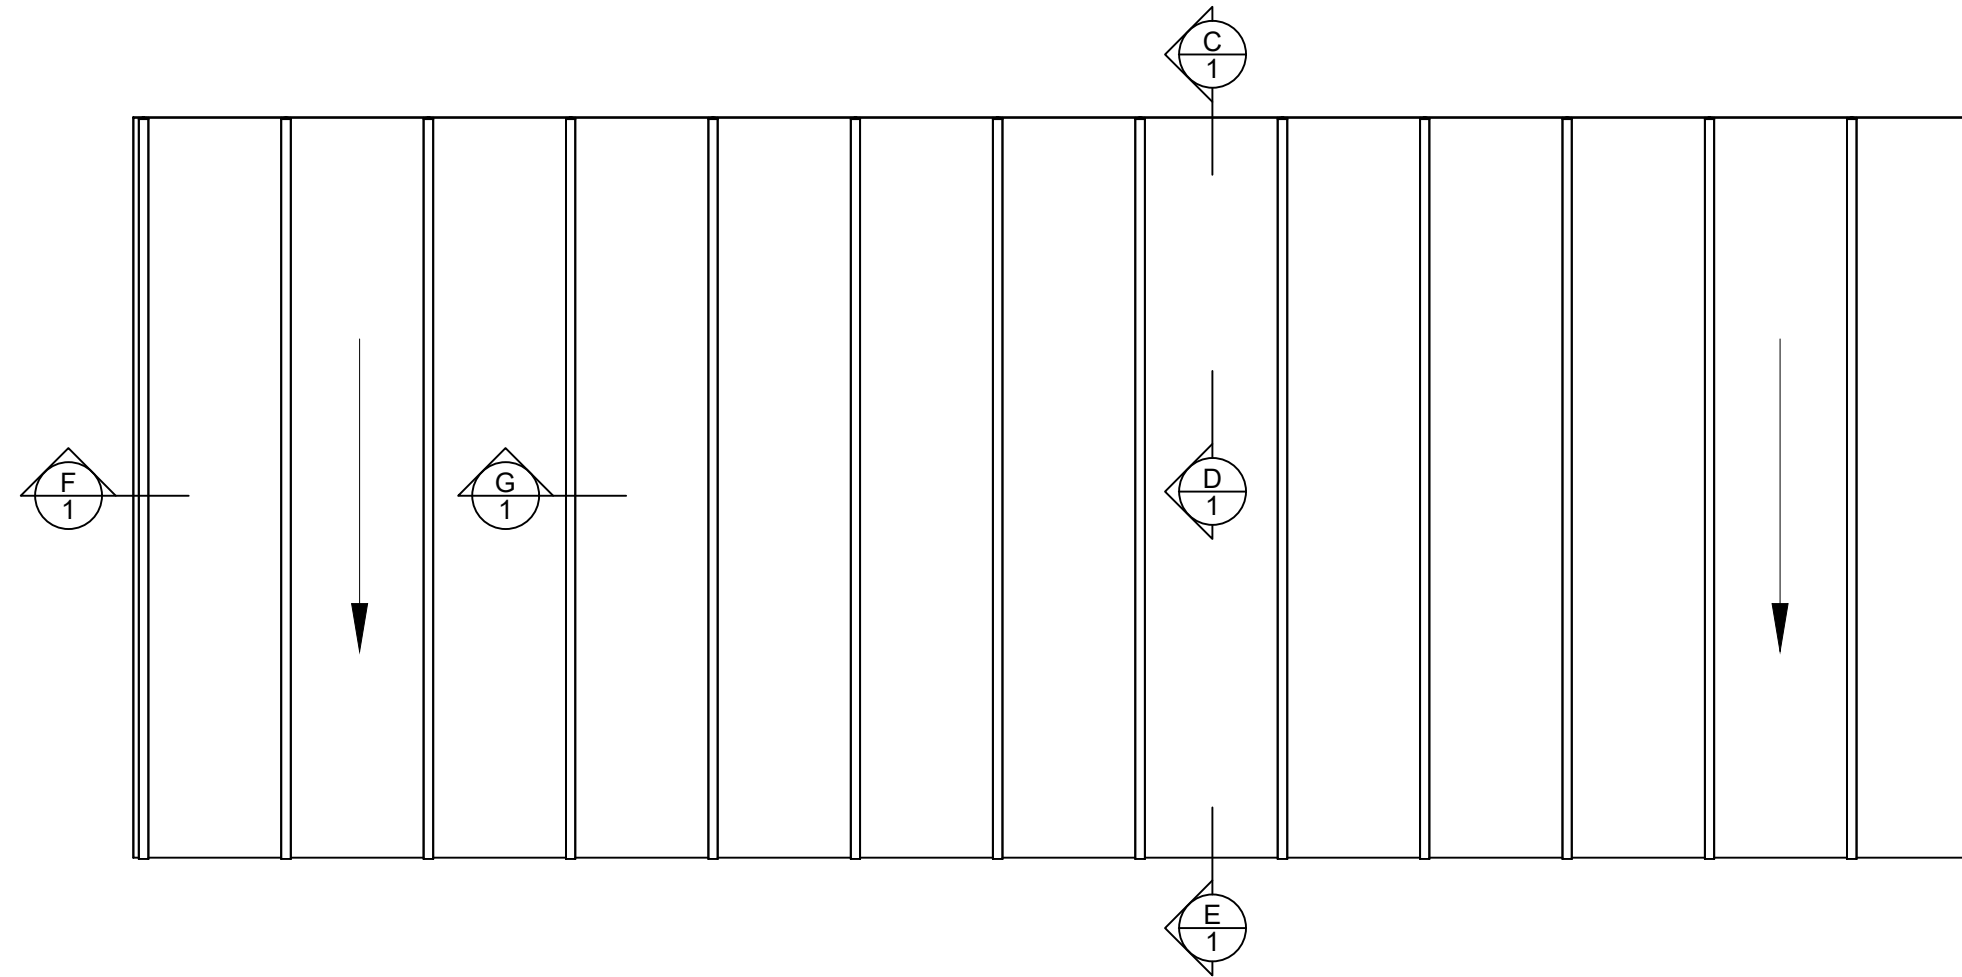


B
1 TOP PLAN
SCALE: 3/8" = 12"

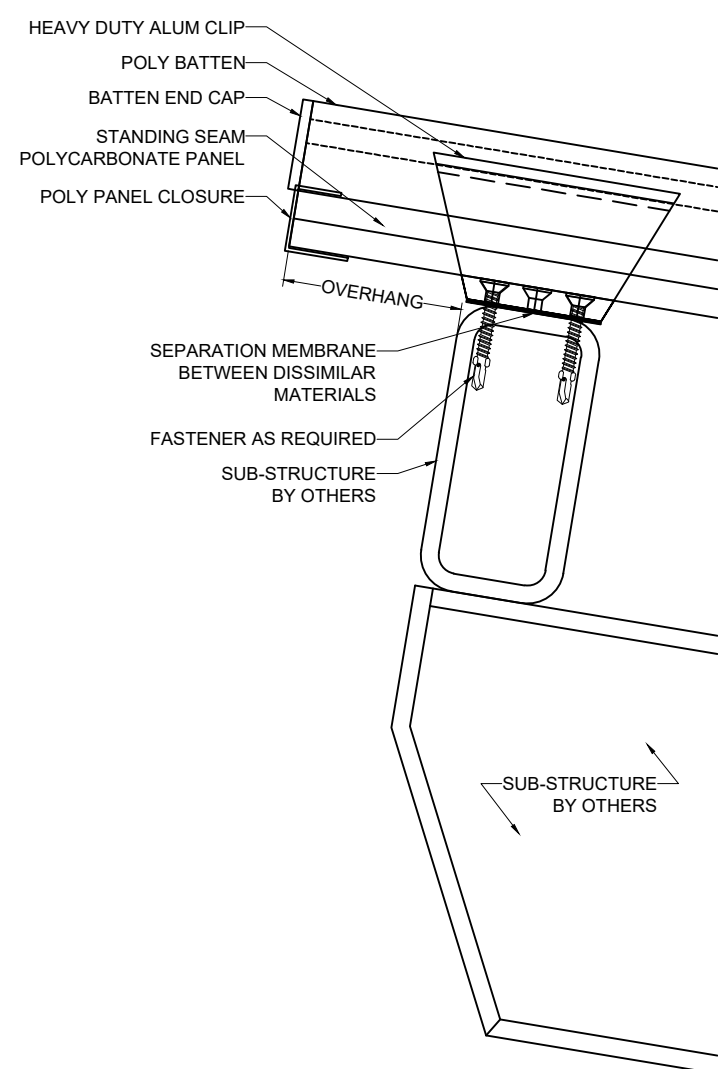


C
1 HEAD
SCALE: 3/8" = 1"

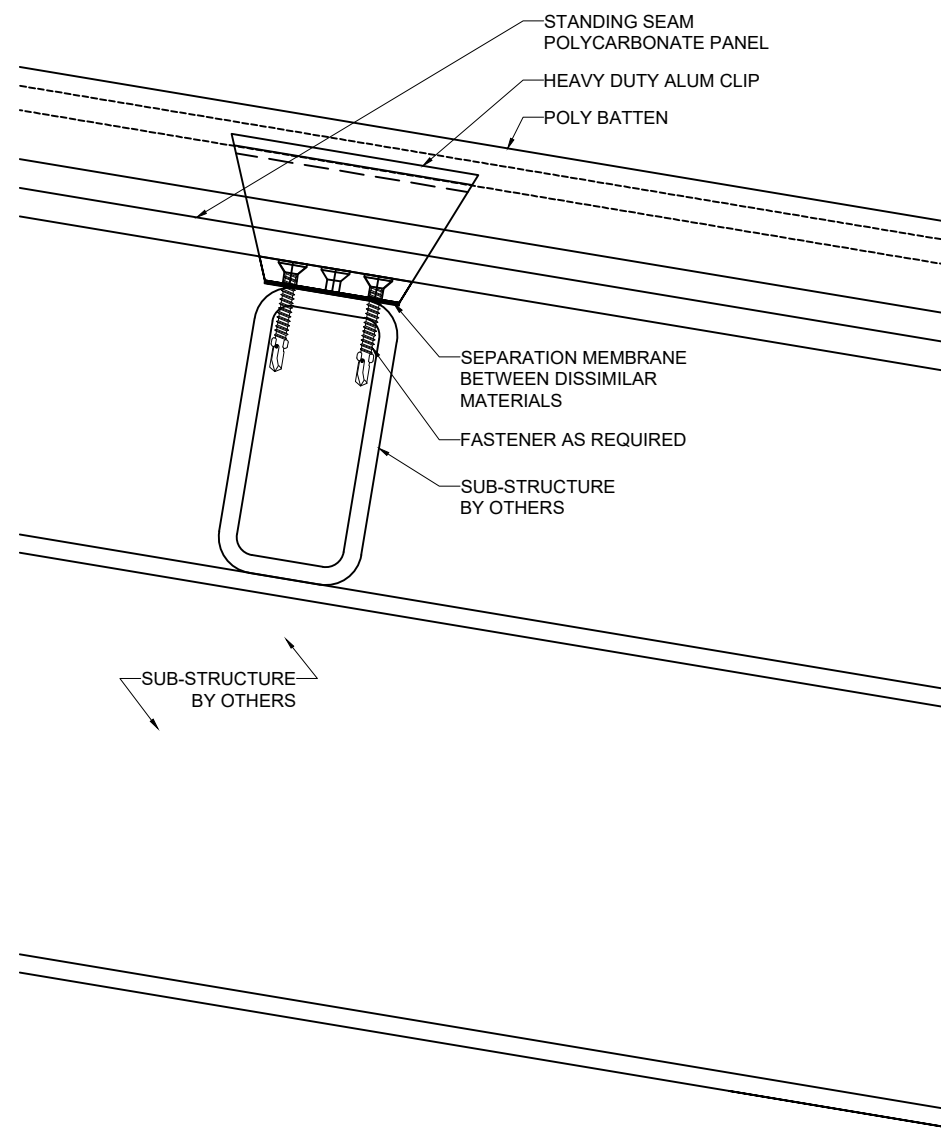

D
1 TYP. MID-SPAN
SCALE: 3/8" = 1"

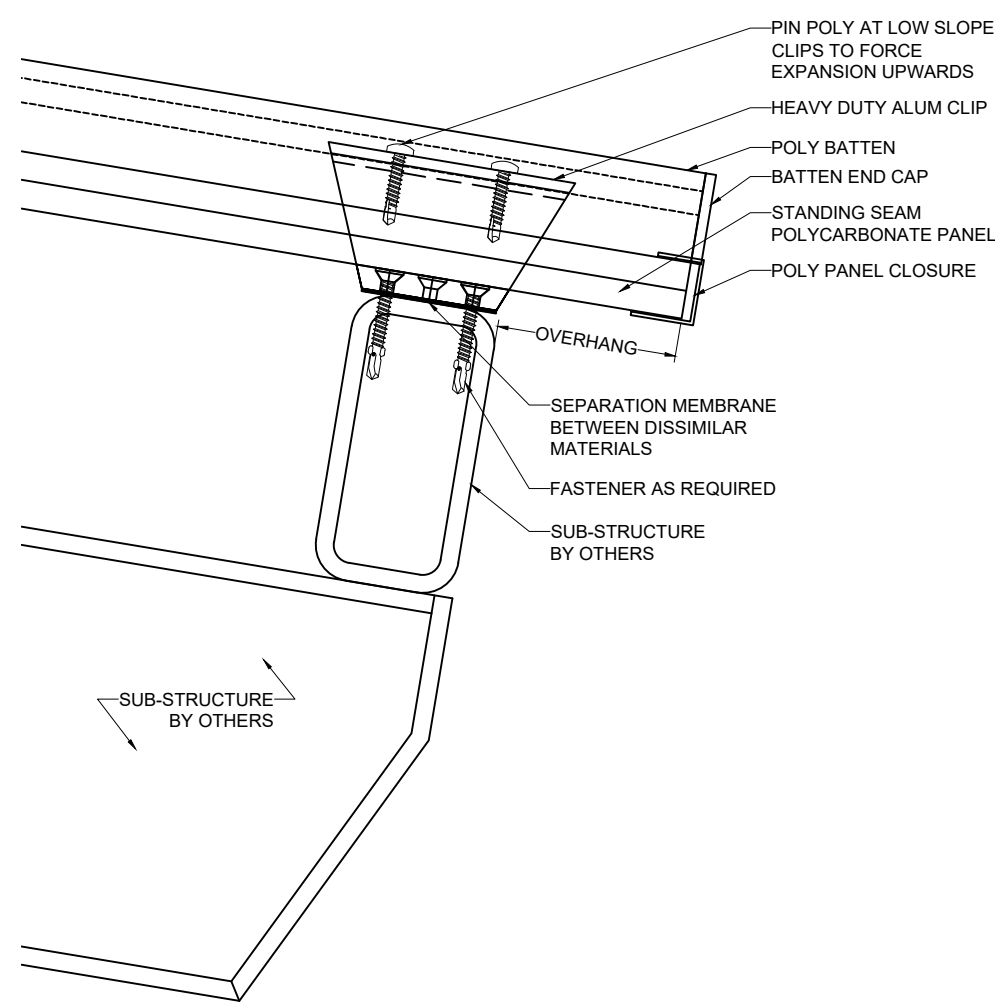

E
1 BASE
SCALE: 3/8" = 1"

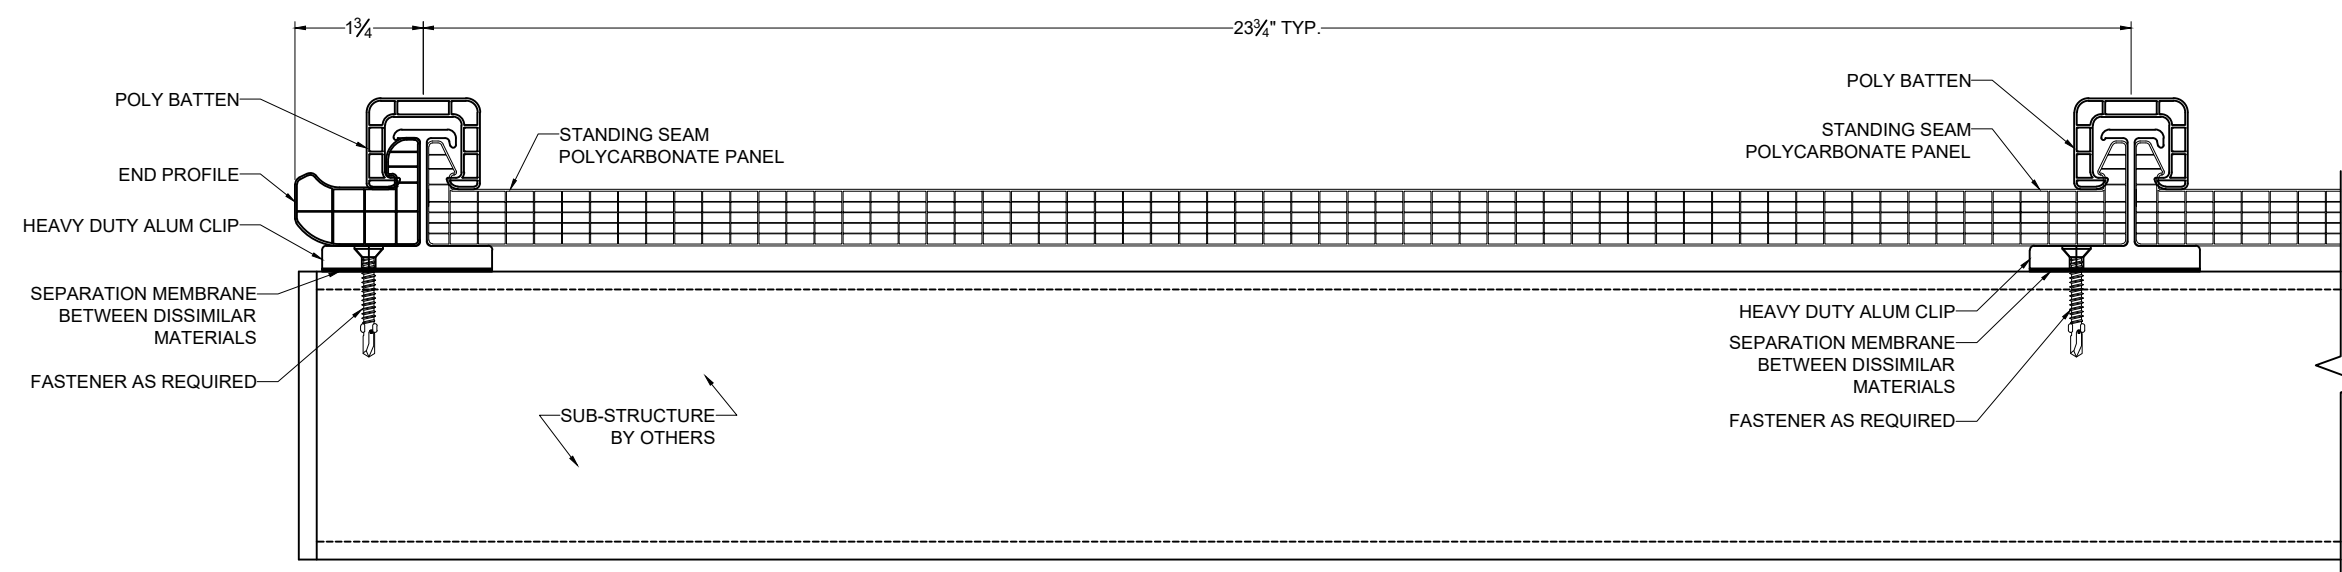

F
1 END
SCALE: 3/8" = 1"

G
1 TYP. BATTEN
SCALE: 3/8" = 1"

Glazing Type: ArcoPlus 626

20mm ArcoPlus 626 (Reverso)
Polycarbonate; Color From
Manufactures Standard Selection

Co-extruded UV Protection

Co-extruded UV Protection

0.7874"

Interior

AcroPlus 626 Polycarbonate Canopy

Crystal Structures
Commercial Div. of Sunshine Rooms, Inc.
3333 N. Mead, Wichita, KS 67219
(800) 222-1598
www.crystalstructuresglazing.com
contactus@csglazing.net

