




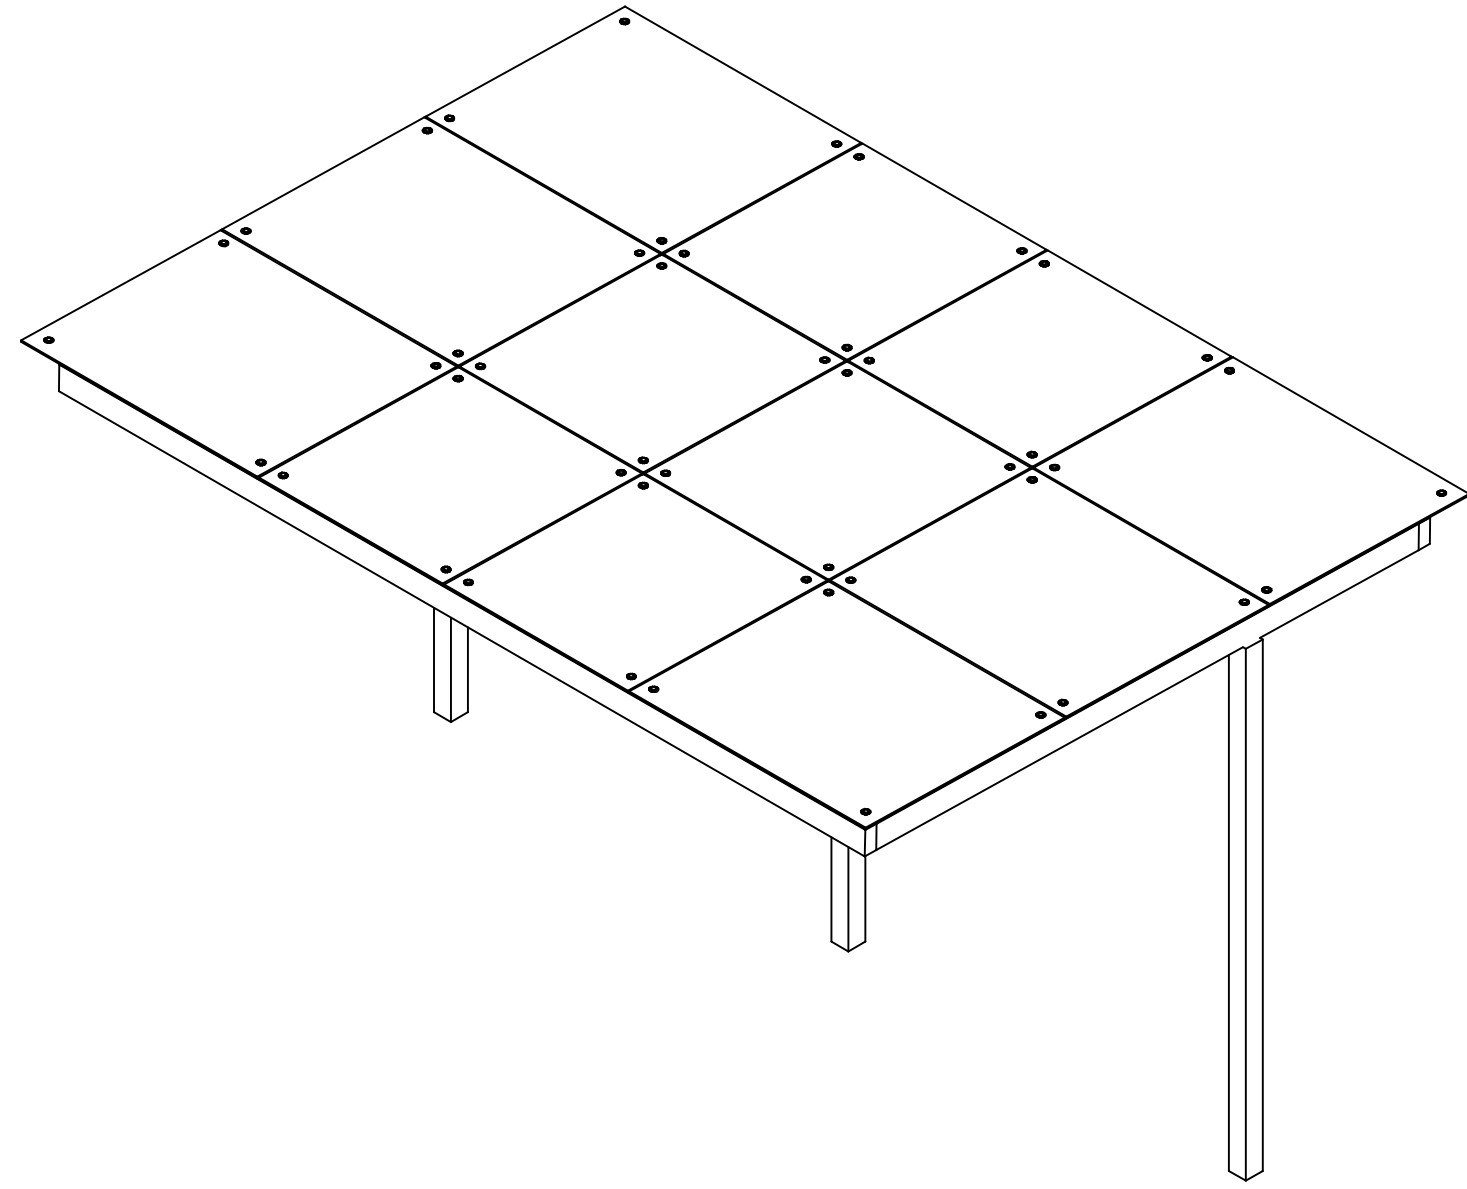


A
1 ISO
SCALE: N.T.S. = 12"

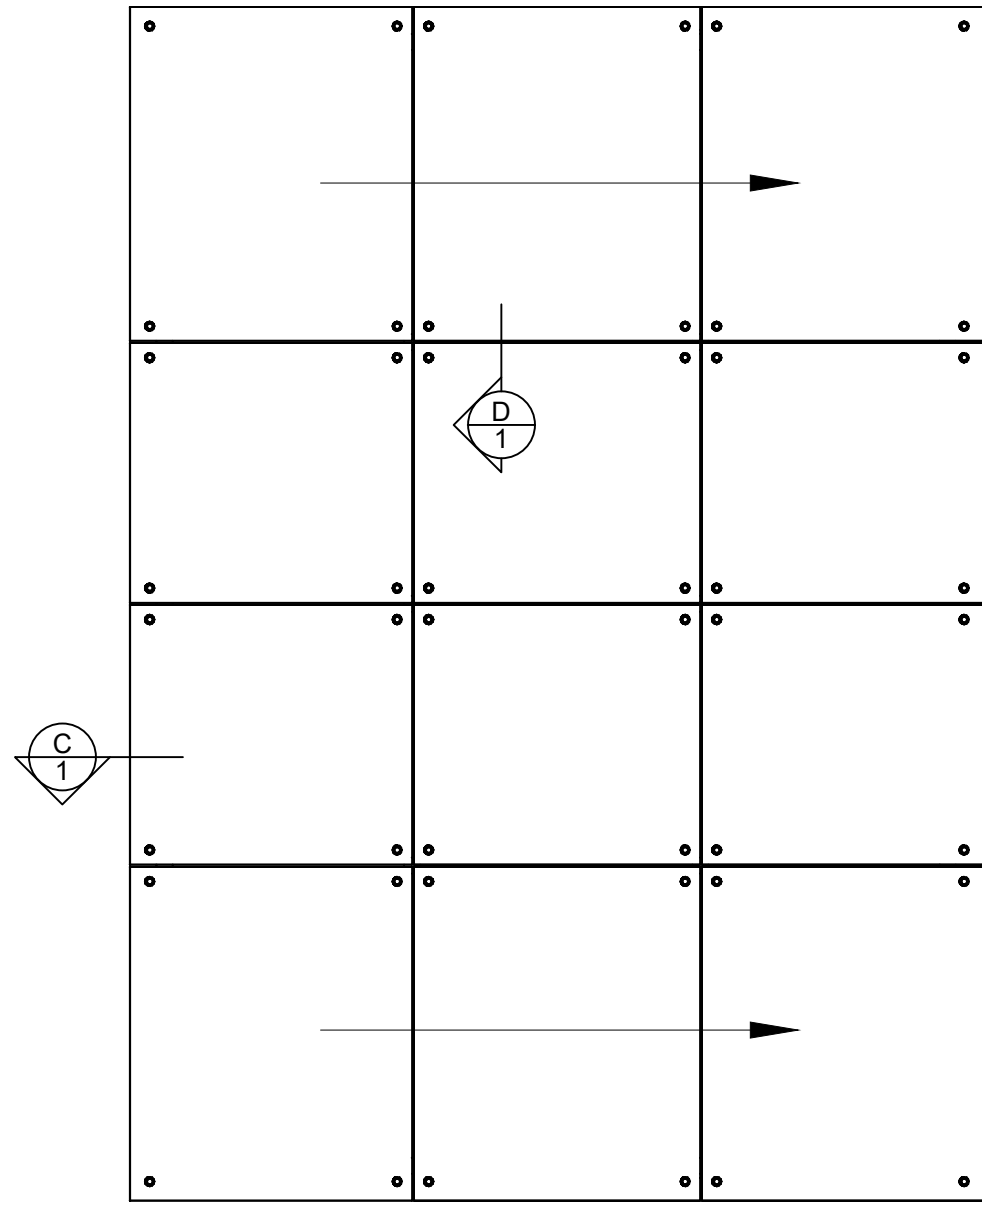

B
1 TOP PLAN
SCALE: 1/4" = 12"

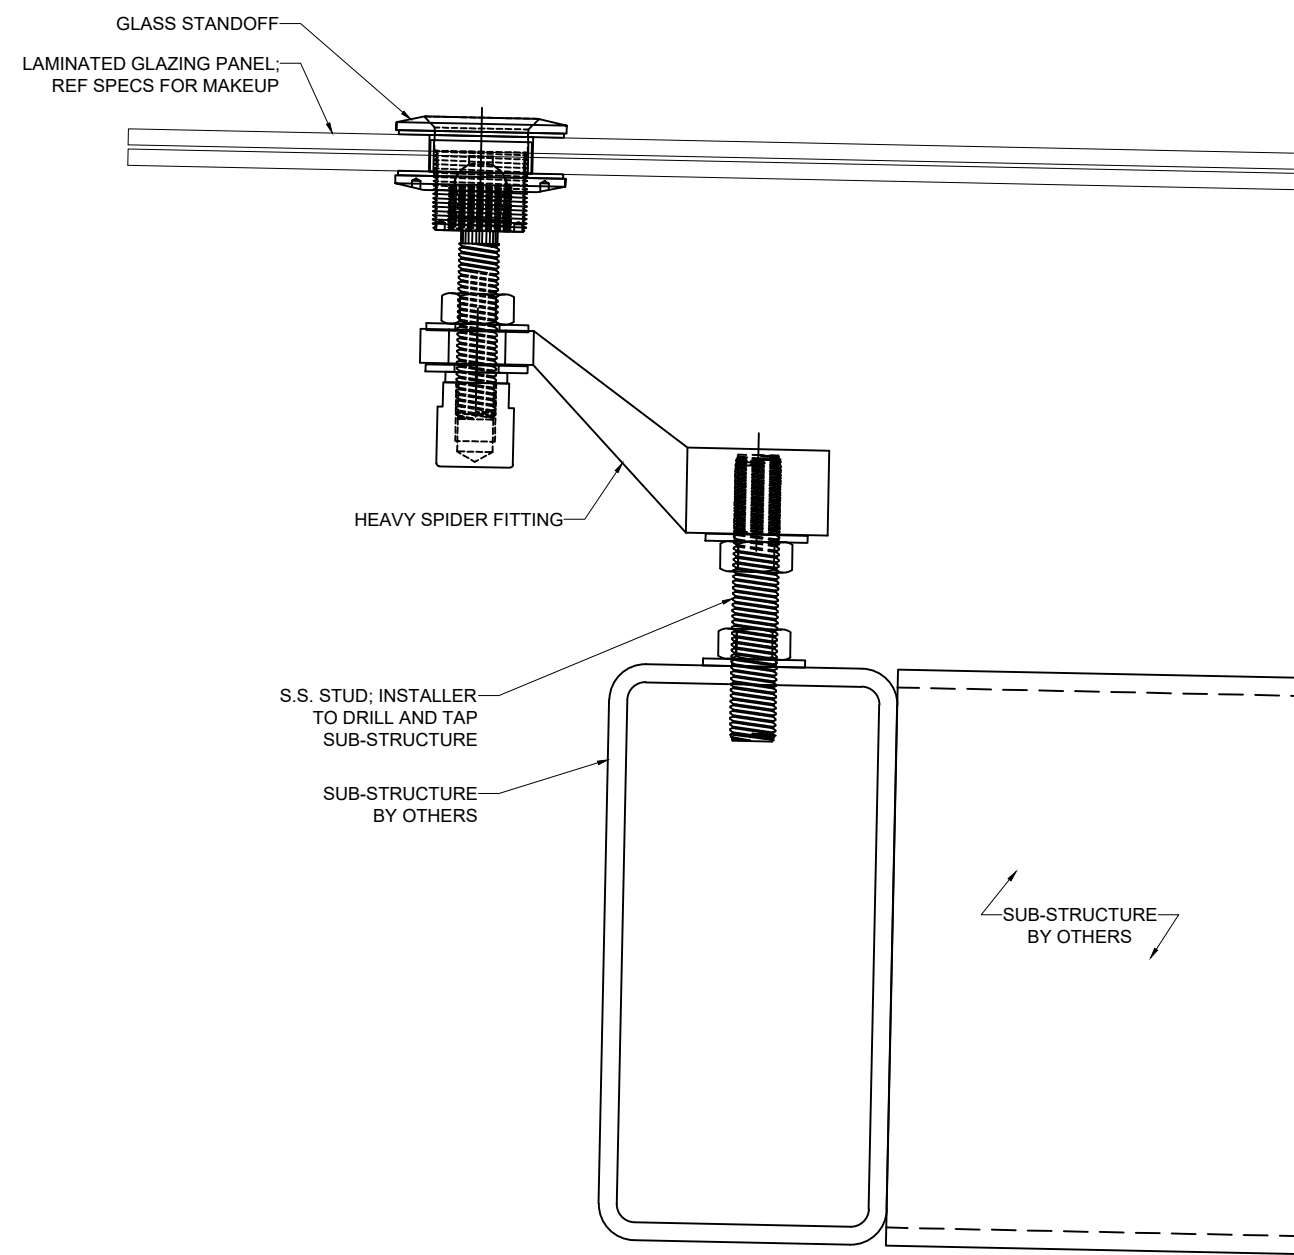

C
1 HEAD
SCALE: 3/8" = 1"

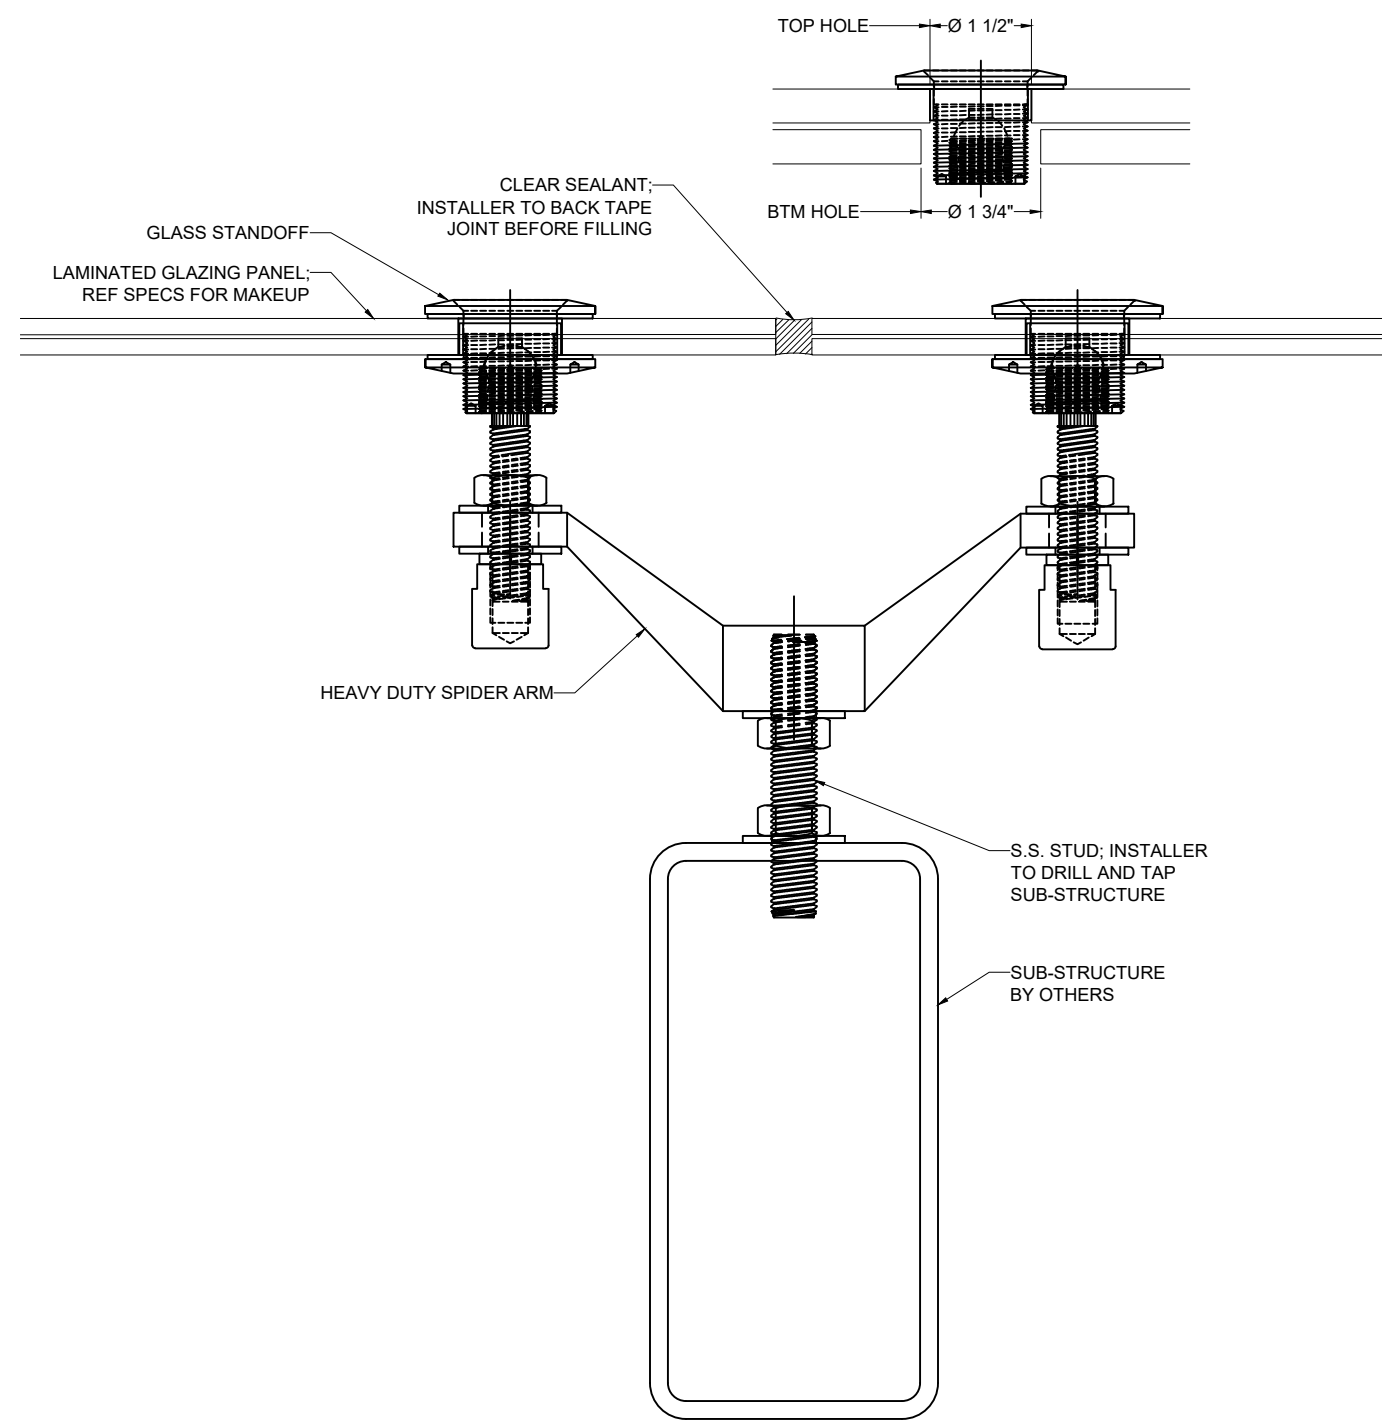

D
1 TYP. PURLIN
SCALE: 3/8" = 1"

Glazing Type:		Point Support	
Tempered Glazing PVB or SGP Polished Edges	Est.Weight:	psf	Interior
	Light Trans.	%	

Point Support Canopy

Date: 4/21/26

Page: 1 of 1

Crystal Structures
Commercial Div. of Sunshine Rooms, Inc.
3333 N. Mead, Wichita, KS 67219
(800) 222-1598
www.crystalstructuresglazing.com
contactus@csglazing.net

