




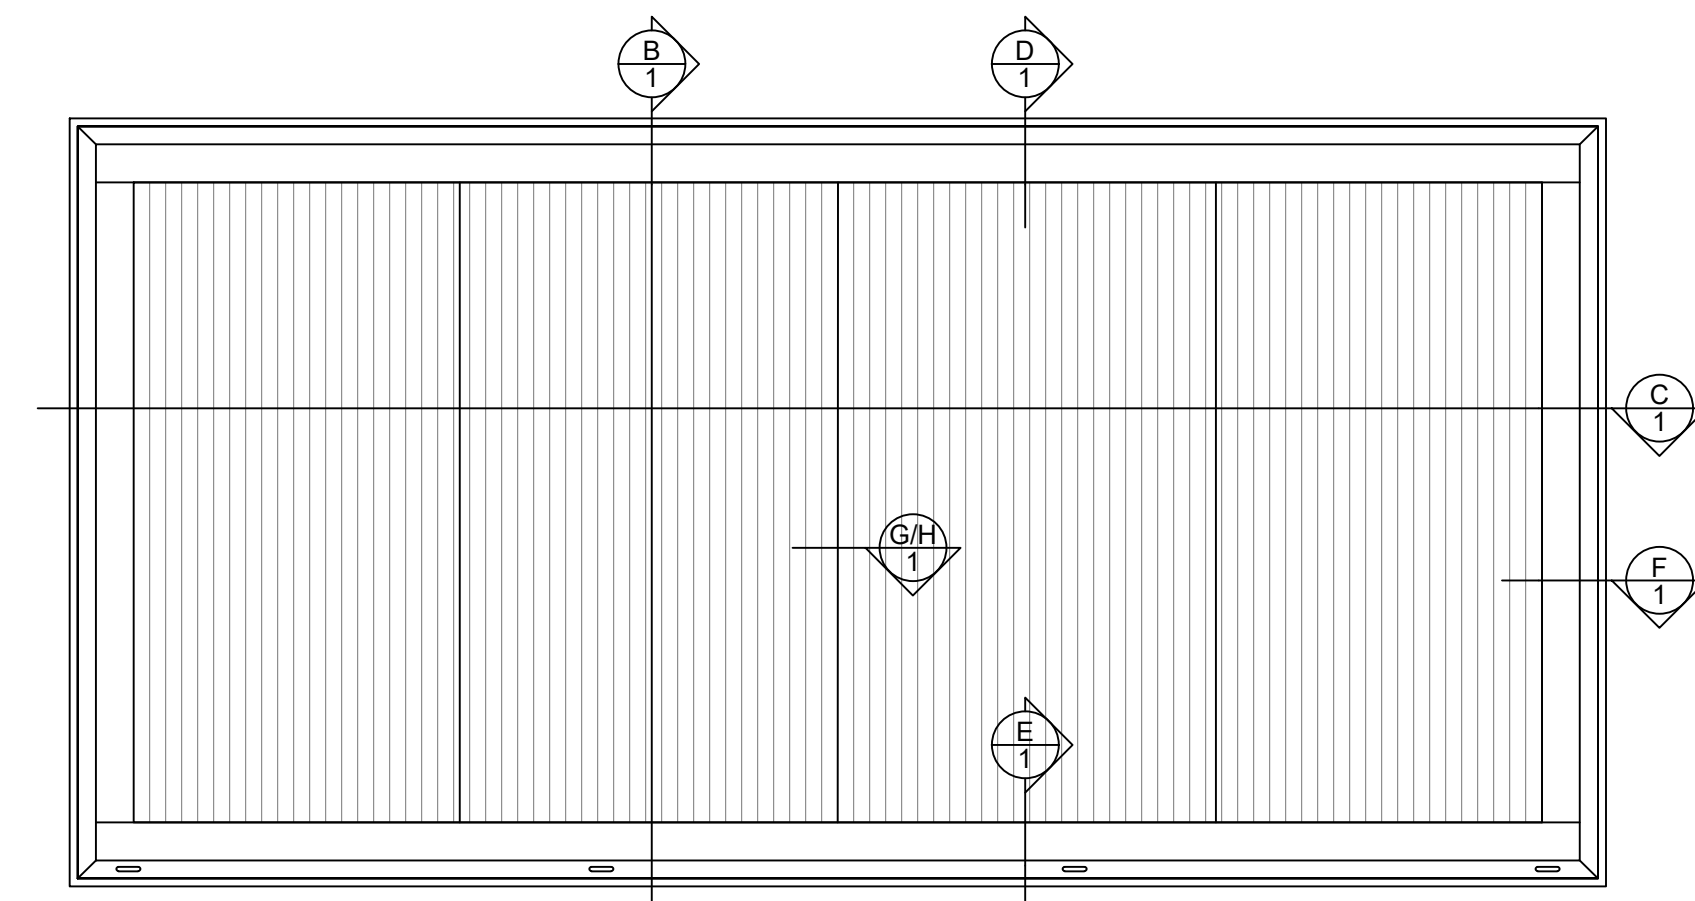



A
1 FRONT ELEV. SCALE: 1" = 12"

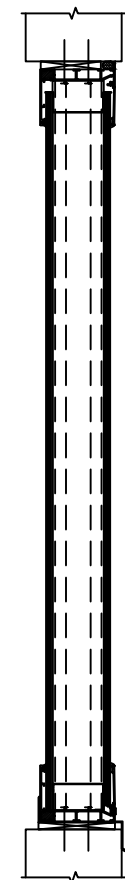


B
1 SECTION SCALE: 1" = 12"

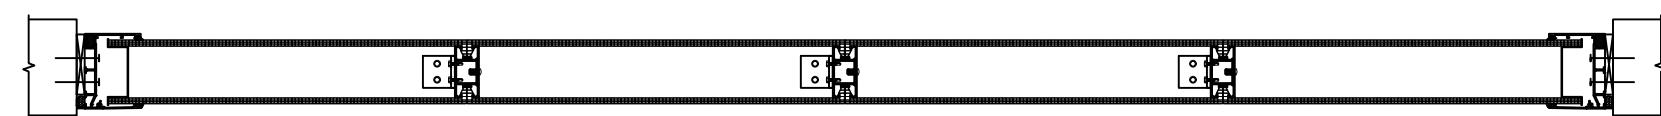


C
1 CROSS SECTION SCALE: 1" = 12"

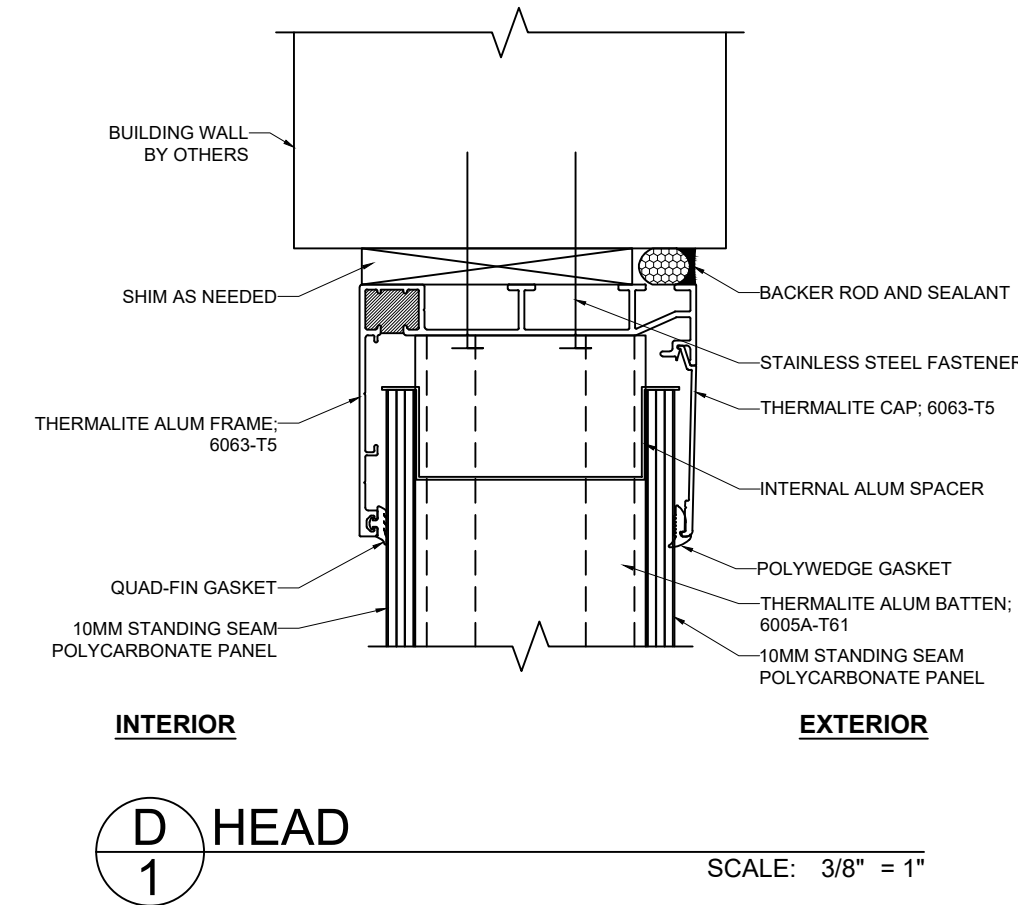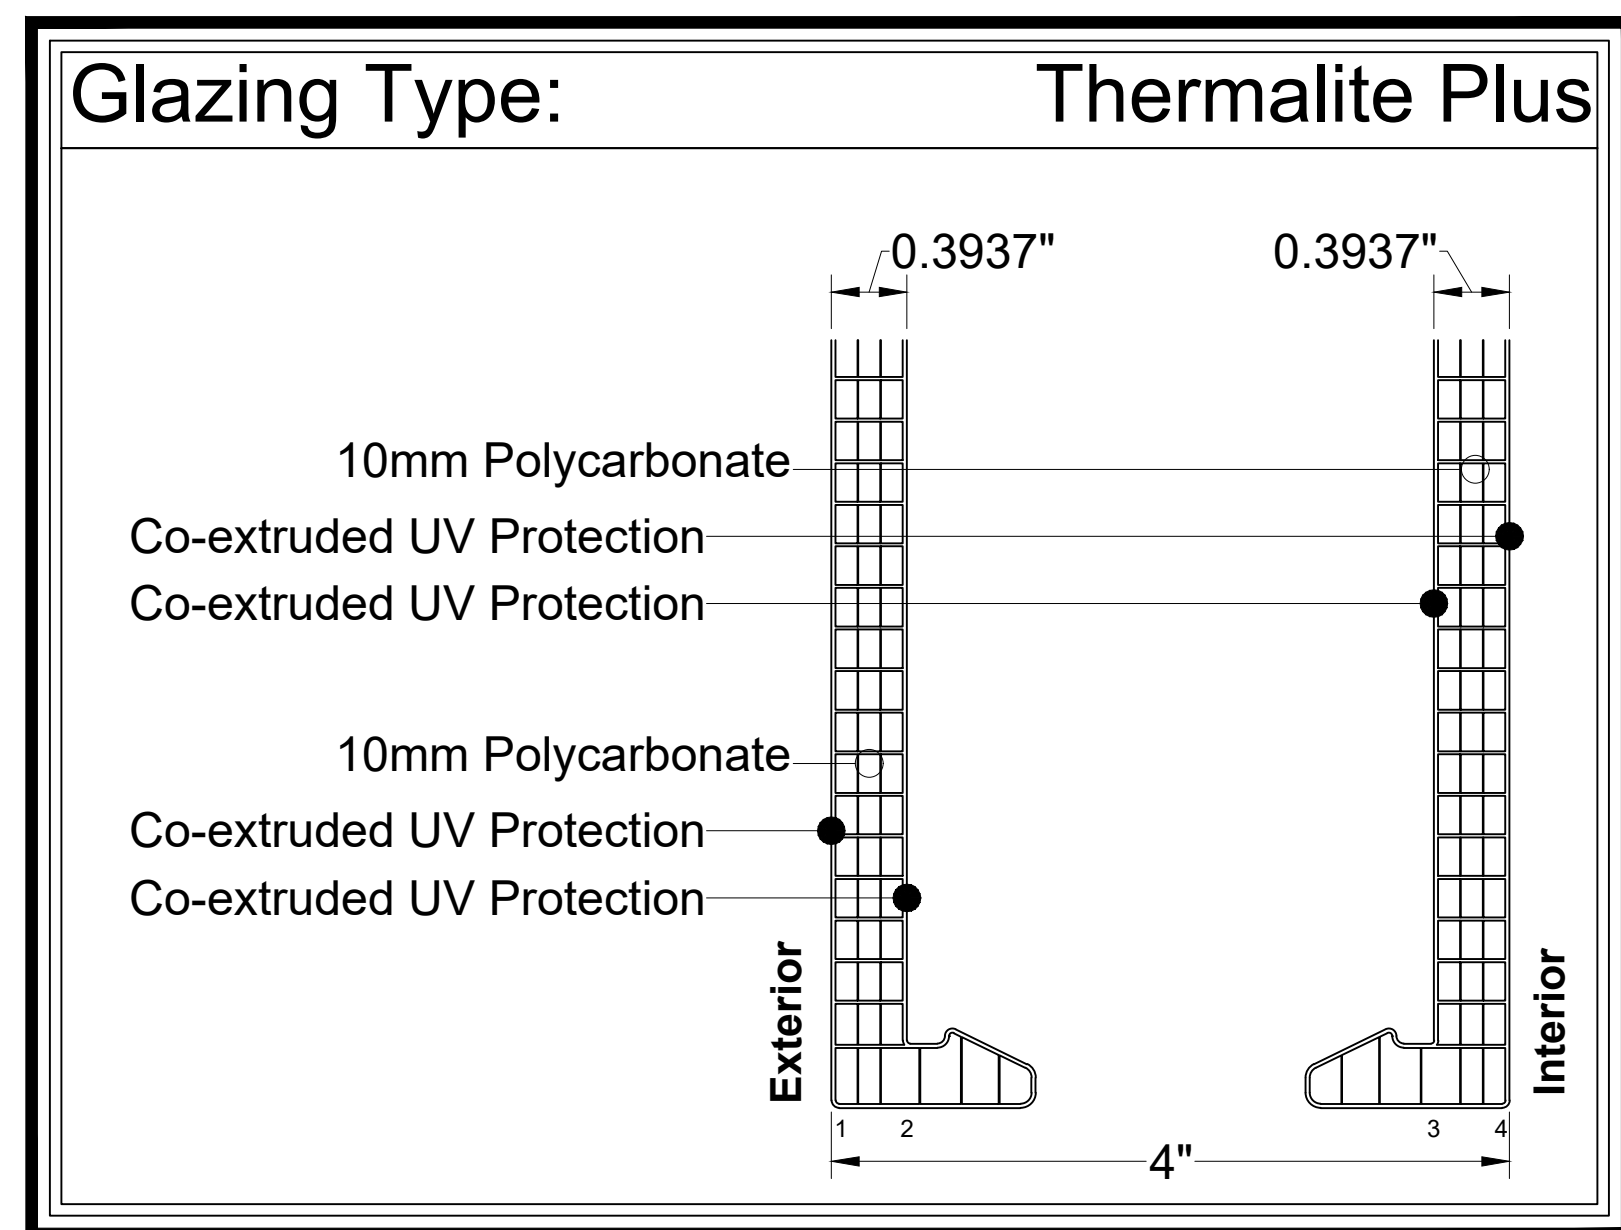


D
1 HEAD SCALE: 3/8" = 1"

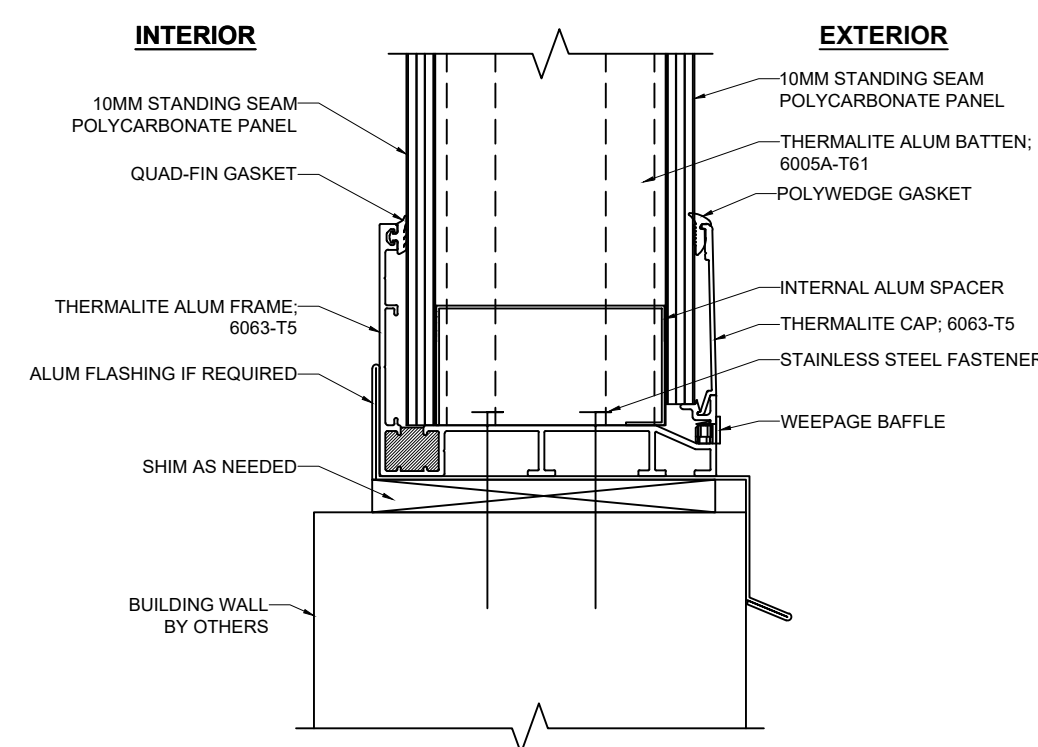


E
1 BASE SCALE: 3/8" = 1"

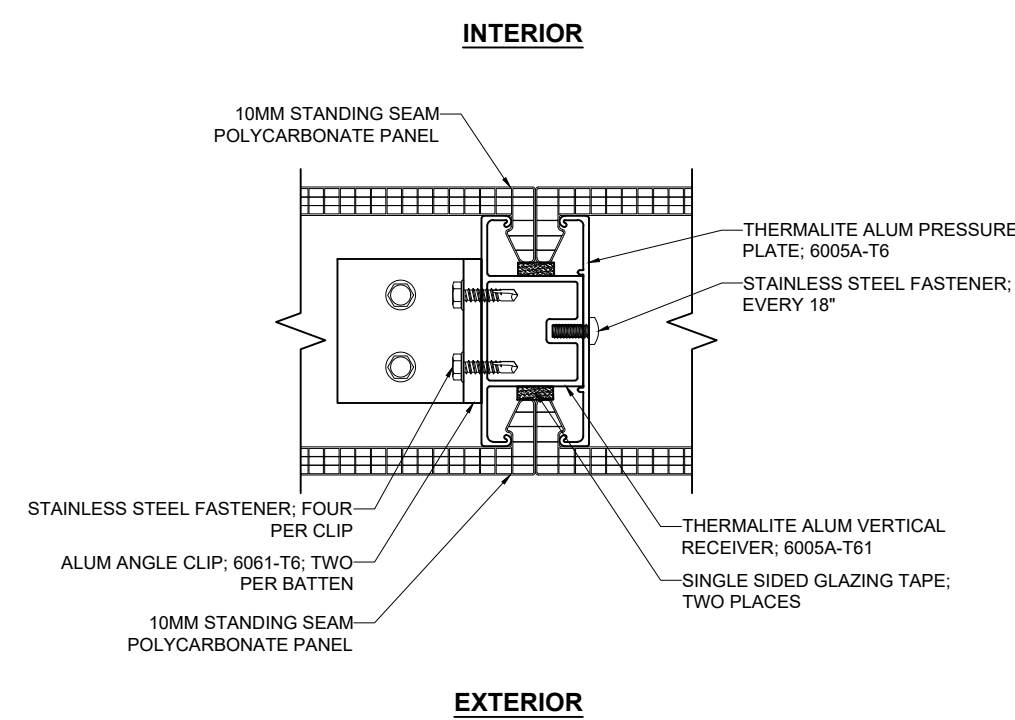

G
1 TYP. VERTICAL RECEIVER SCALE: 3/8" = 1"

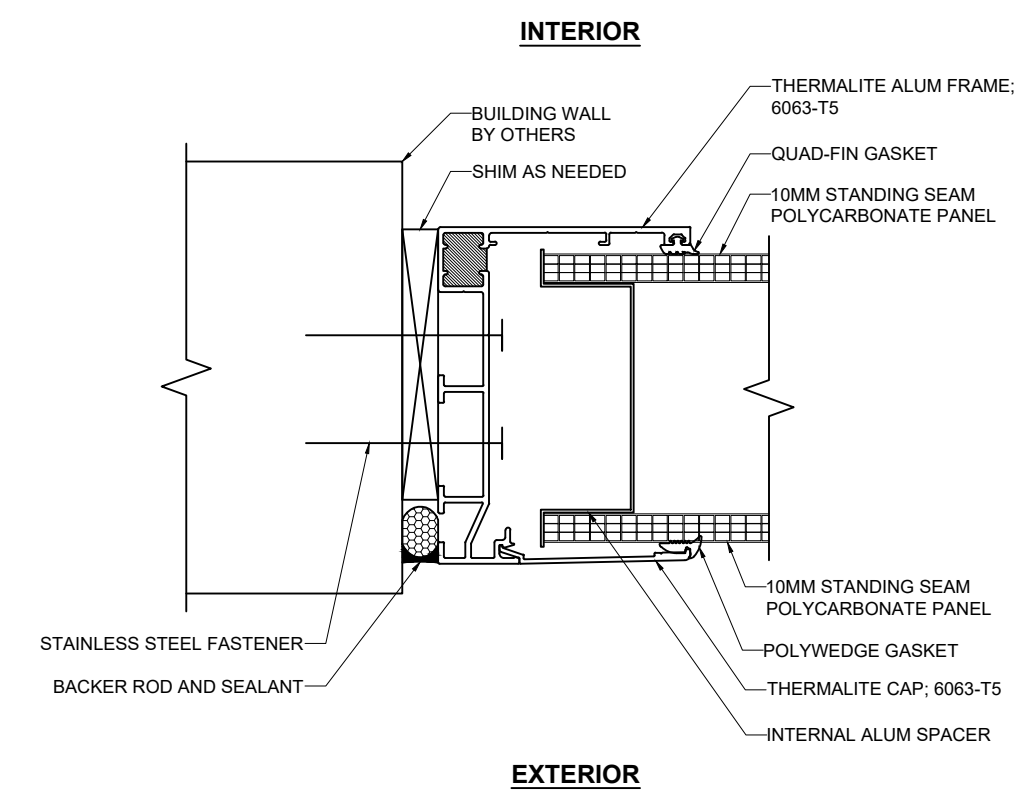

F
1 JAMB SCALE: 3/8" = 1"

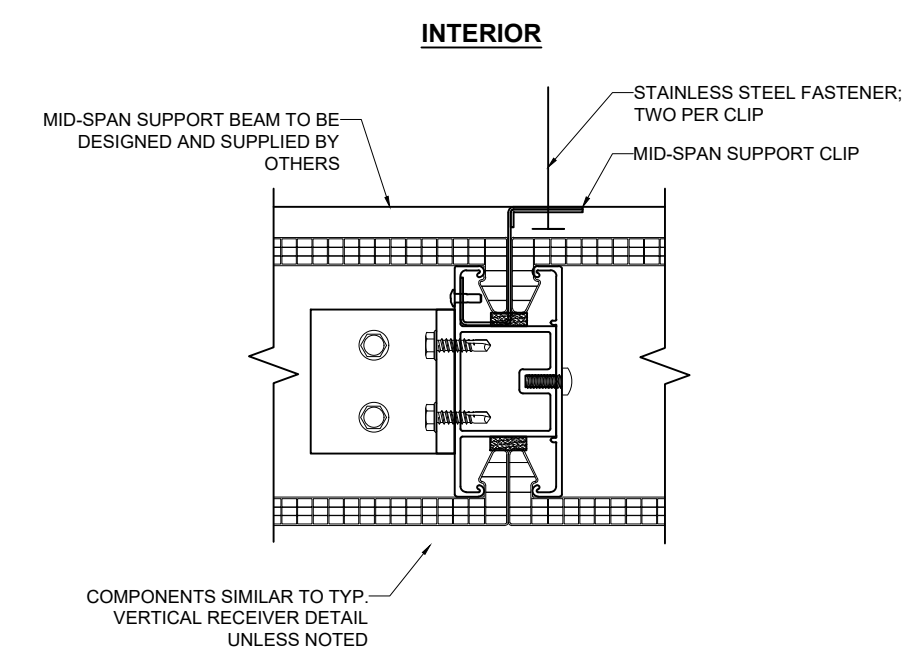

H
1 MID-SPAN SUPPORT FOR TALL SPANS SCALE: 3/8" = 1"

Thermalite Plus Translucent Wall Panel

Date: 3/23/26

Page: 1 of 1

Crystal Structures
Commercial Div. of Sunshine Rooms, Inc.
3333 N. Mead, Wichita, KS 67219
(800) 222-1598
www.crystalstructuresglazing.com
contactus@csglazing.net

